


NOTES:

1. VENT MAY BE RUN UP THE SIDE OF BUILDING.

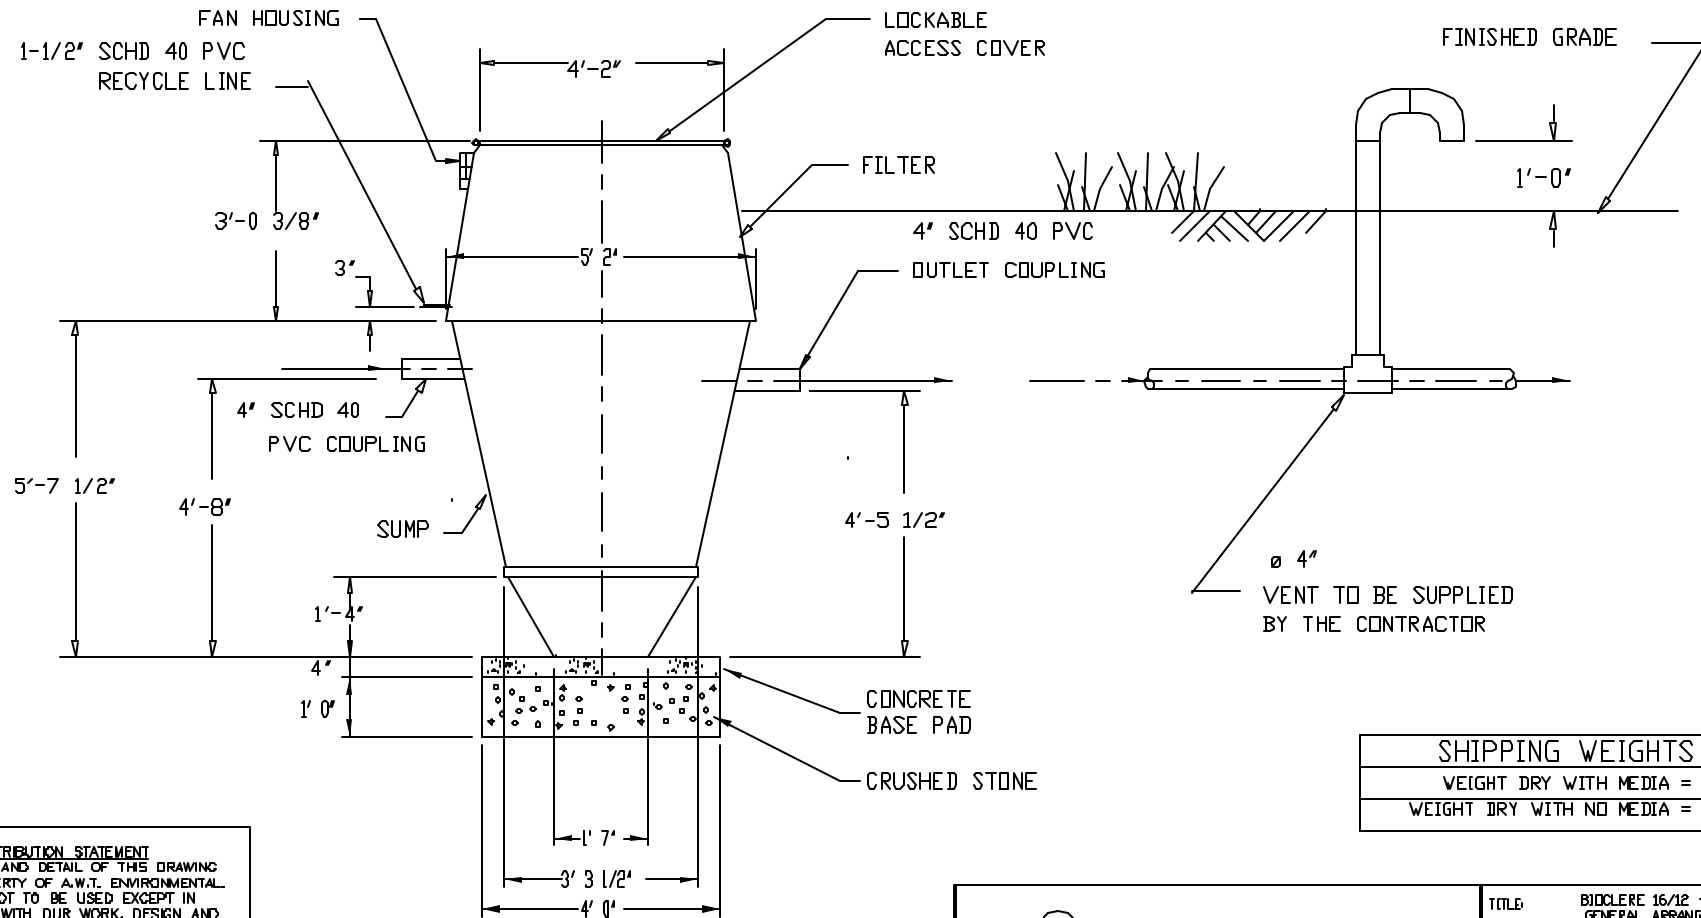

SHIPPING WEIGHTS

WEIGHT DRY WITH MEDIA = 600 lbs

WEIGHT DRY WITH NO MEDIA = 500 lbs

**DISTRIBUTION STATEMENT**  
THE DESIGN AND DETAIL OF THIS DRAWING IS THE PROPERTY OF A.W.T. ENVIRONMENTAL AND IS NOT TO BE USED EXCEPT IN CONNECTION WITH OUR WORK. DESIGN AND INVENTION RIGHTS ARE RESERVED. NO FURTHER DUPLICATION AND DISTRIBUTION OF THIS DOCUMENT IS PERMITTED WITHOUT PRIOR WRITTEN PERMISSION.

MODEL 16/12-350



**Aquapoint**

241 DUCHAINE BLVD.  
P.O. BOX 50120  
NEW BEDFORD, MA 02745  
(508) 998-7577 FAX (508) 998-7177

TITLE	BIDCLERE 16/12 - 350 GENERAL ARRANGEMENT		
DRAWING NO.	LKG1259-1		
REVISION			
DATE	10/25/00		
DWN BY	P.Wiley		
SCALE	1" = 25'	SIZE	B
SHEET #	1 of 1		